


© COPYRIGHT
CLASSIC RESIDENTIAL
DESIGN INC.
ALL RIGHTS RESERVED

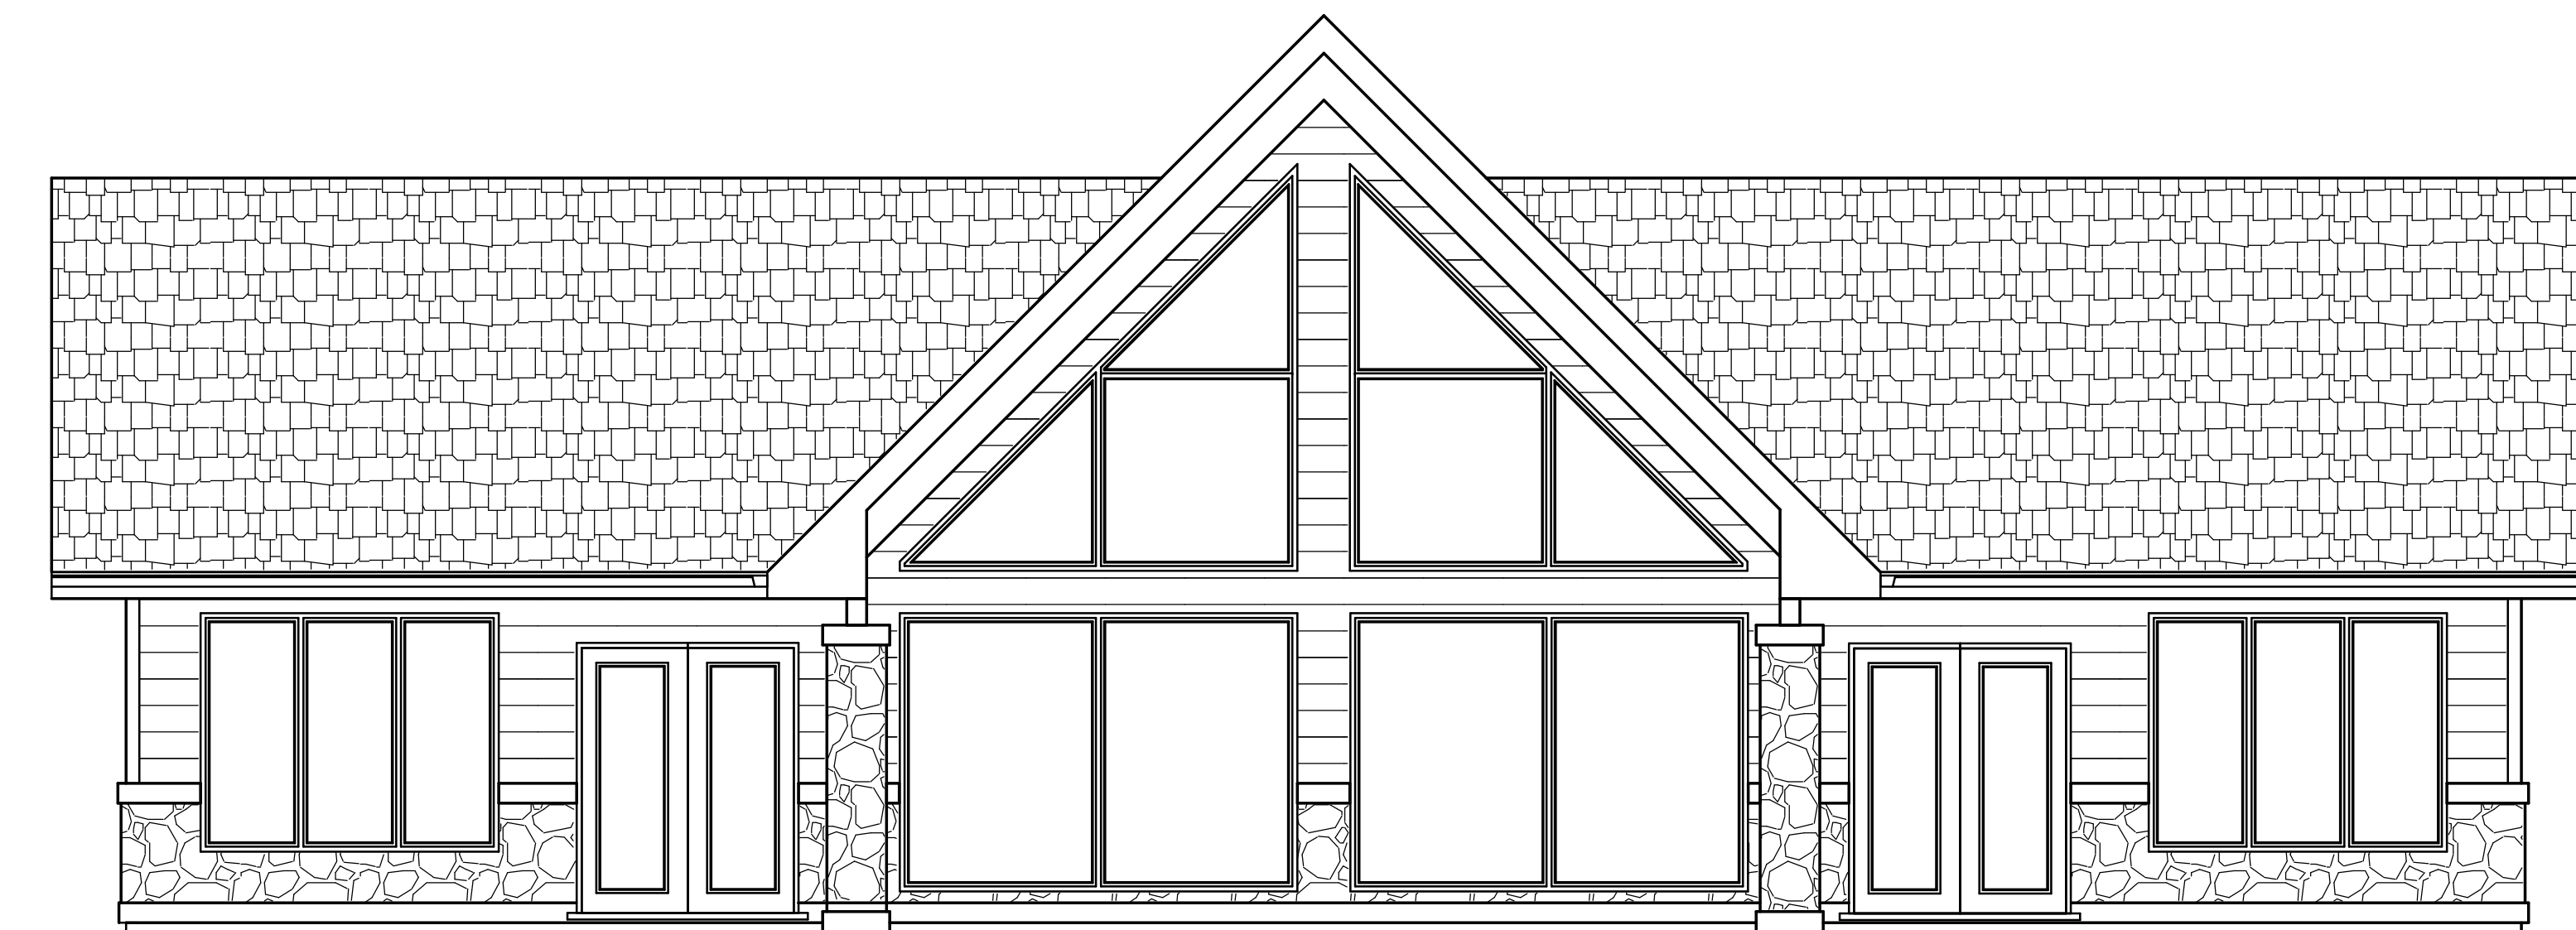

FRONT ELEVATION

BUILDER

CLIENT

MODEL

LAKE HOUSE

DATE

SQUARE
FOOTAGE

JOB #

MAN
SECOND
TOTAL

DRAWN BY

REVISIONS

DISCLAIMERS

WORKING DRAWINGS ARE A GRAPHIC REPRESENTATION ONLY. ACTUAL PRODUCTS AND MATERIALS MAY VARY FROM DEPICTION ON DRAWINGS.

WINDOW SIZES ARE APPROXIMATIONS ONLY AND WILL VARY FROM MANUFACTURER TO MANUFACTURER.

SALES CONTRACT AND BUILDERS SPECIFICATIONS TO TAKE PRECEDENCE OVER DRAWINGS.

FOUNDATION WALL AND FOOTING DESIGN BASED ON STANDARD SOIL CONDITIONS AS OUTLINED IN THE A.B.C. ANY VARIANCE IN SOIL CONDITIONS MAY REQUIRE THE FOUNDATION TO BE ENGINEERED. ANY ENGINEERING IS THE SOLE RESPONSIBILITY OF THE OWNER/ CONTRACTOR.

GARAGE FOUNDATION WALL MAY BE SUBSTITUTED WITH AN ENGINEERED GRADE BEAM AND PILE SYSTEM ENGINEERED BY OTHERS AND IS THE RESPONSIBILITY OF THE OWNER

ALL DRAWINGS ARE THE PROPERTY OF CLASSIC RESIDENTIAL DESIGN INC. REUSE WITHOUT PERMISSION IS STRICTLY PROHIBITED.

SHEET
No.